

Highlighted lines are carpet



FLOOR PLAN
SCALE: 1/16" = 1'-0"

EAST TENNESSEE STATE UNIVERSITY
Department of Facilities
Office of Planning, Design and Construction

BRISTOL FAMILY PRACTICE

DATE: 05/09/19

BUILDING #:	313
911 Address:	208 MEDICAL PARK BLVD
Total BUILDING Square Footage:	19,351
Total FLOOR Square Footage:	19,351

PRELIMINARY DRAWING NOT FOR CONSTRUCTION

Highlighted lines are carpet



FOR ENLARGED PLAN & DETAILS OF THIS AREA SEE SHEET A-1.

FLOOR PLAN

BUILDING SUMMARY

AREA	12,100 SQ. FT.
OCCUPANCY	GROUP B, BUSINESS
CONSTRUCTION	TYPE VI, UNPROTECTED

NOTE: FOR BUILDING DIVISIONS SEE SHEET A-2.

PRINTED

MAY 17 1987

DEWBERRY & DAVIS



Dewberry & Davis
Engineers Architects Planners Surveyors

JOHNSON CITY FAMILY PRACTICE CENTER
EAST TENNESSEE STATE UNIVERSITY
SEC PROJECT NO. 166/05-01-86



FLOOR PLAN

5- STUMP/

Scale

1/8" = 1'-0"

Sheet

A-1


of

Date

File Number

35135

All carpet except restroom

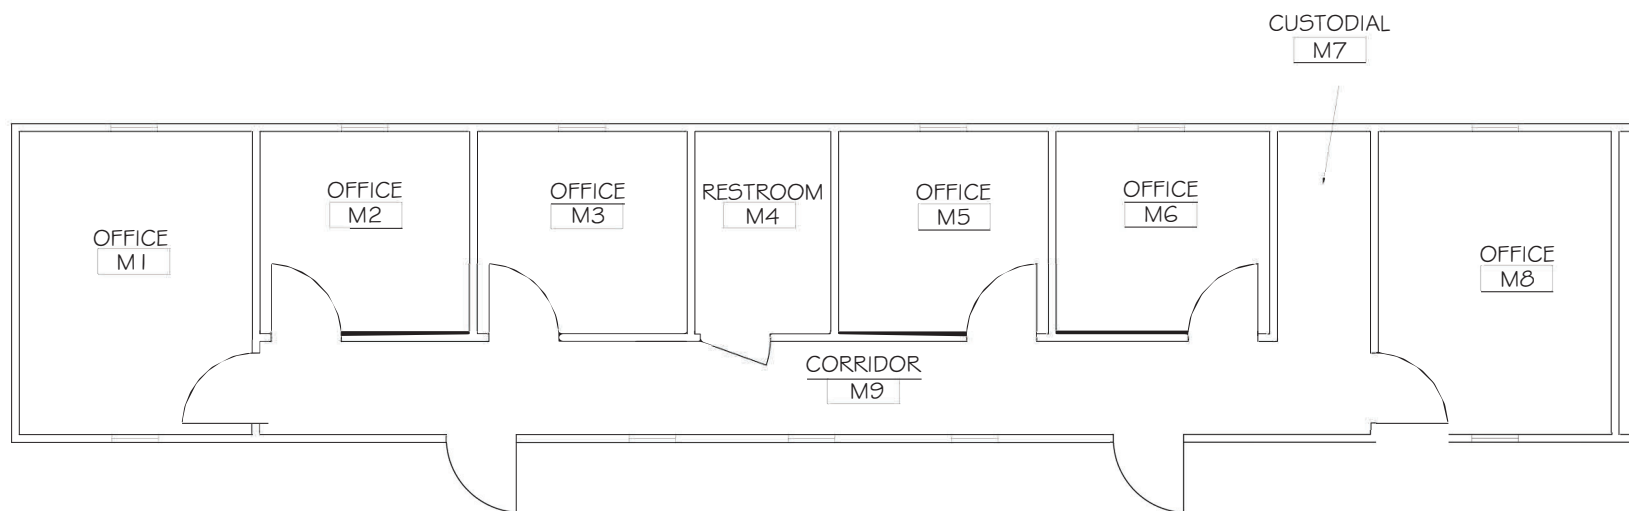

FLOOR PLAN
SCALE: 3/16" = 1'-0"



BUILDING #:	356
911 Address:	917 W WALNUT ST
Total BUILDING Square Footage:	970
Total FLOOR Square Footage:	970

DATE: 06/10/2019




EAST TENNESSEE STATE UNIVERSITY
Department of Facilities
Office of Planning, Design and Construction

ETSU FAMILY MEDICINE ASSOC. MODULAR UNIT

Highlighted lines are carpet

Approximately 7,788 sq ft

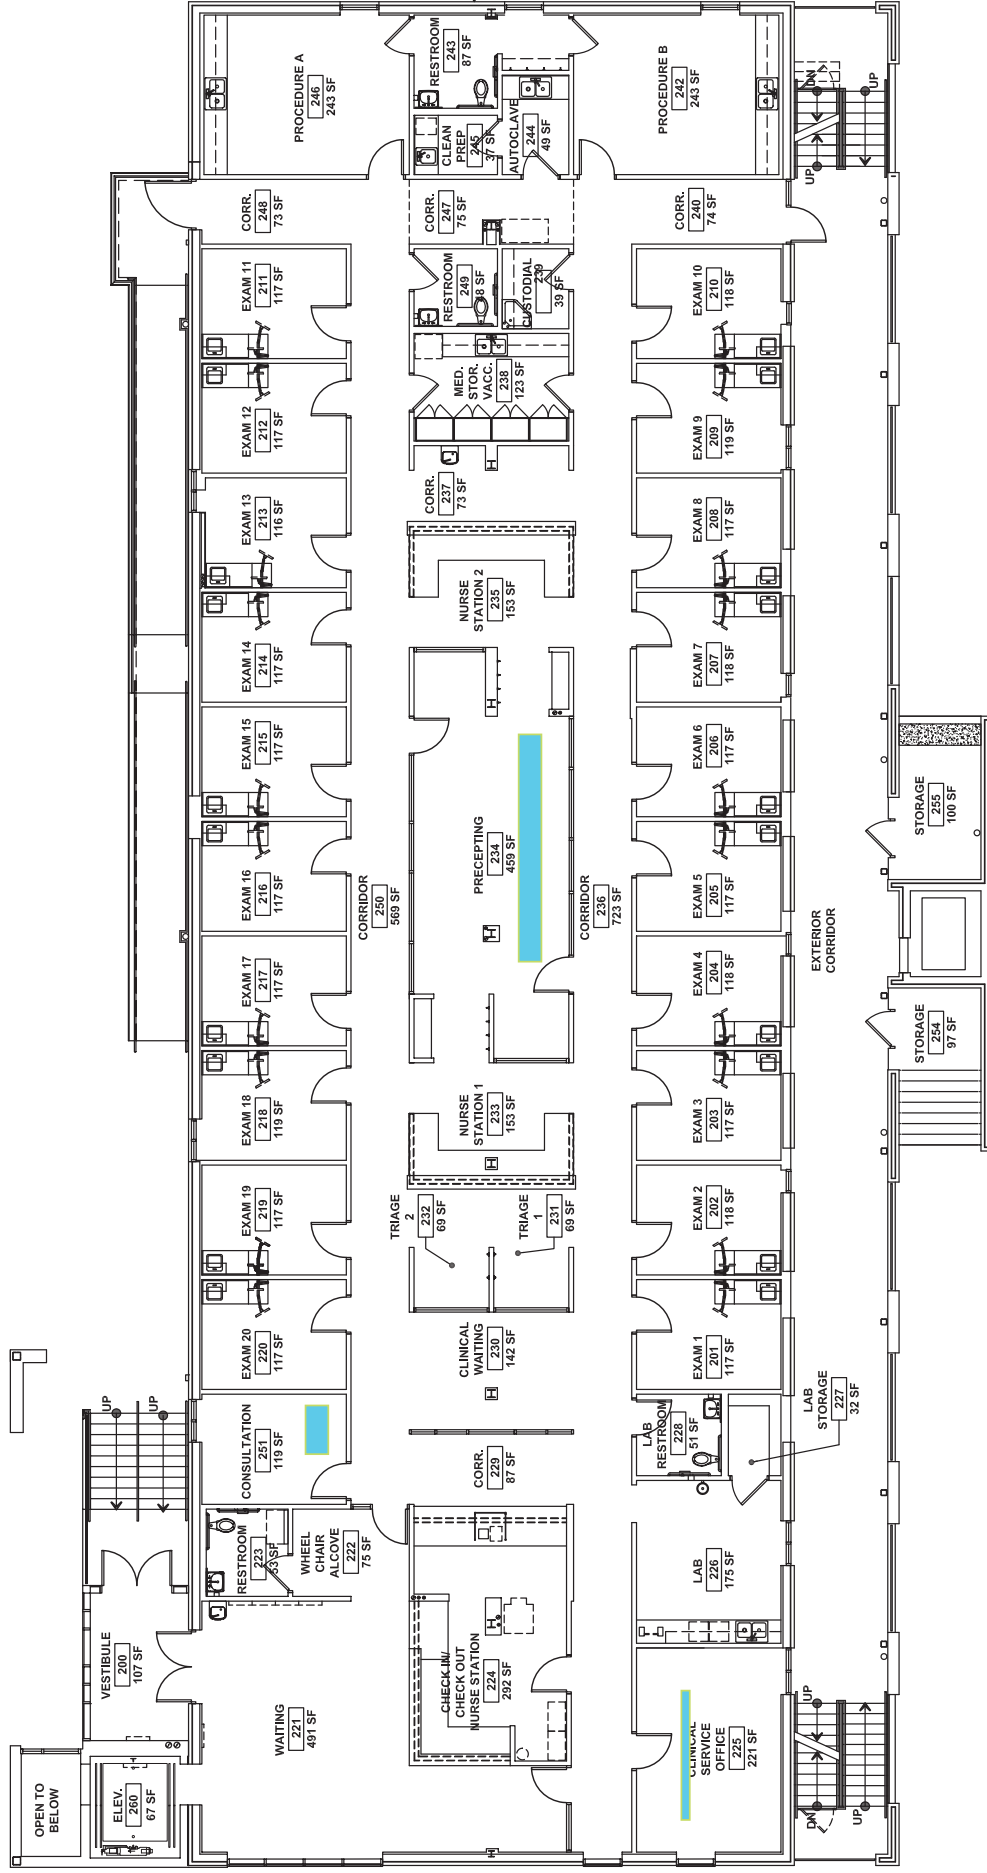


SECOND FLOOR PLAN
SCALE: 3/32" = 1'-0"

DATE:	6/28/16
SCALE:	Noted
DRAWING NO.	A.1

All carpet except for restrooms and kitchen


approximately 7,609 sq ft.

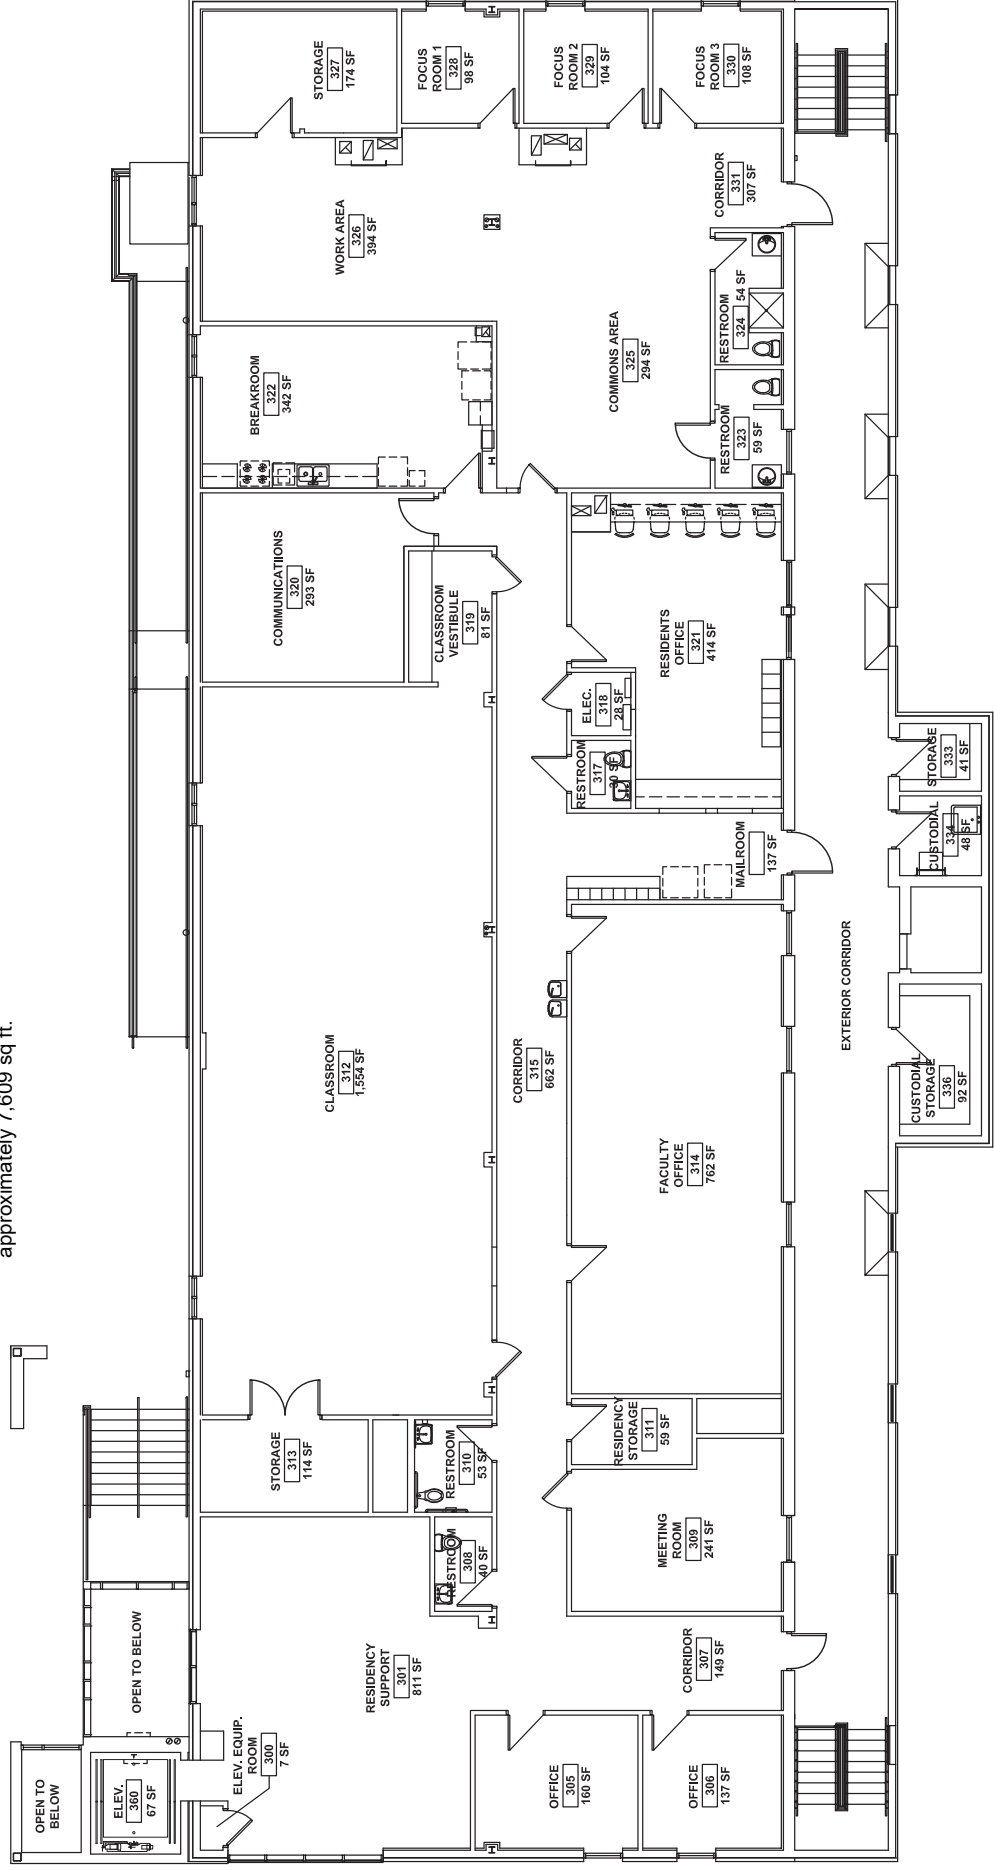

THIRD FLOOR PLAN
SCALE: 3/32" = 1'-0"

ETSU KINGSFORT FAMILY PHYSICIANS CENTER

DATE:	11/9/15
SCALE:	Noted
DRAWING NO.	A.1

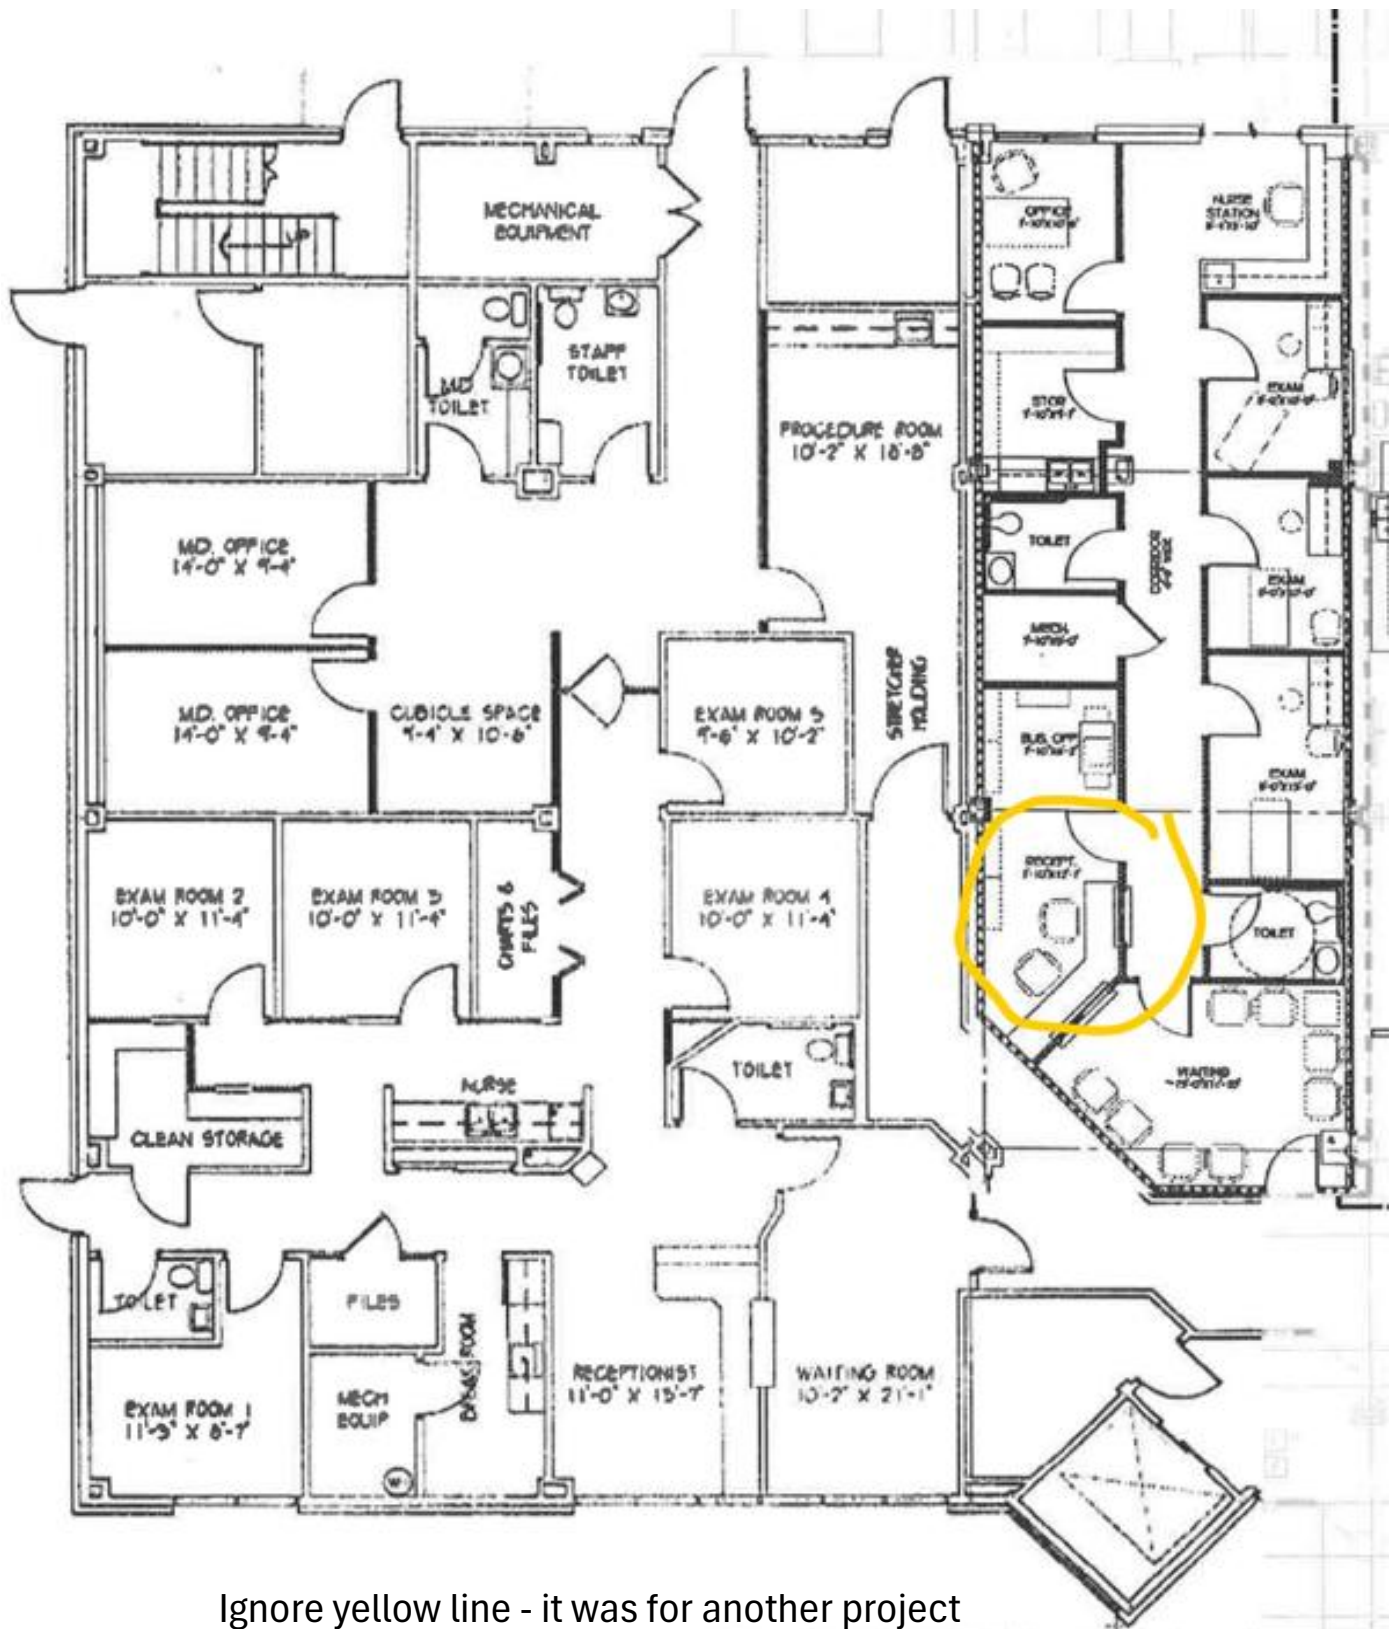

Ignore yellow line - it was for another project
All flooring is tile